


12-16-99

 

pd
1-14-00

26230 FEET	4" TILE
2000 FEET	5" TILE
33	4" PLUGS
7	4" T'S
26	5" T'S




PLEASE PAY AS FOLLOWS:



ALL CHECKS MAY BE MAILED TO:



THANK YOU!

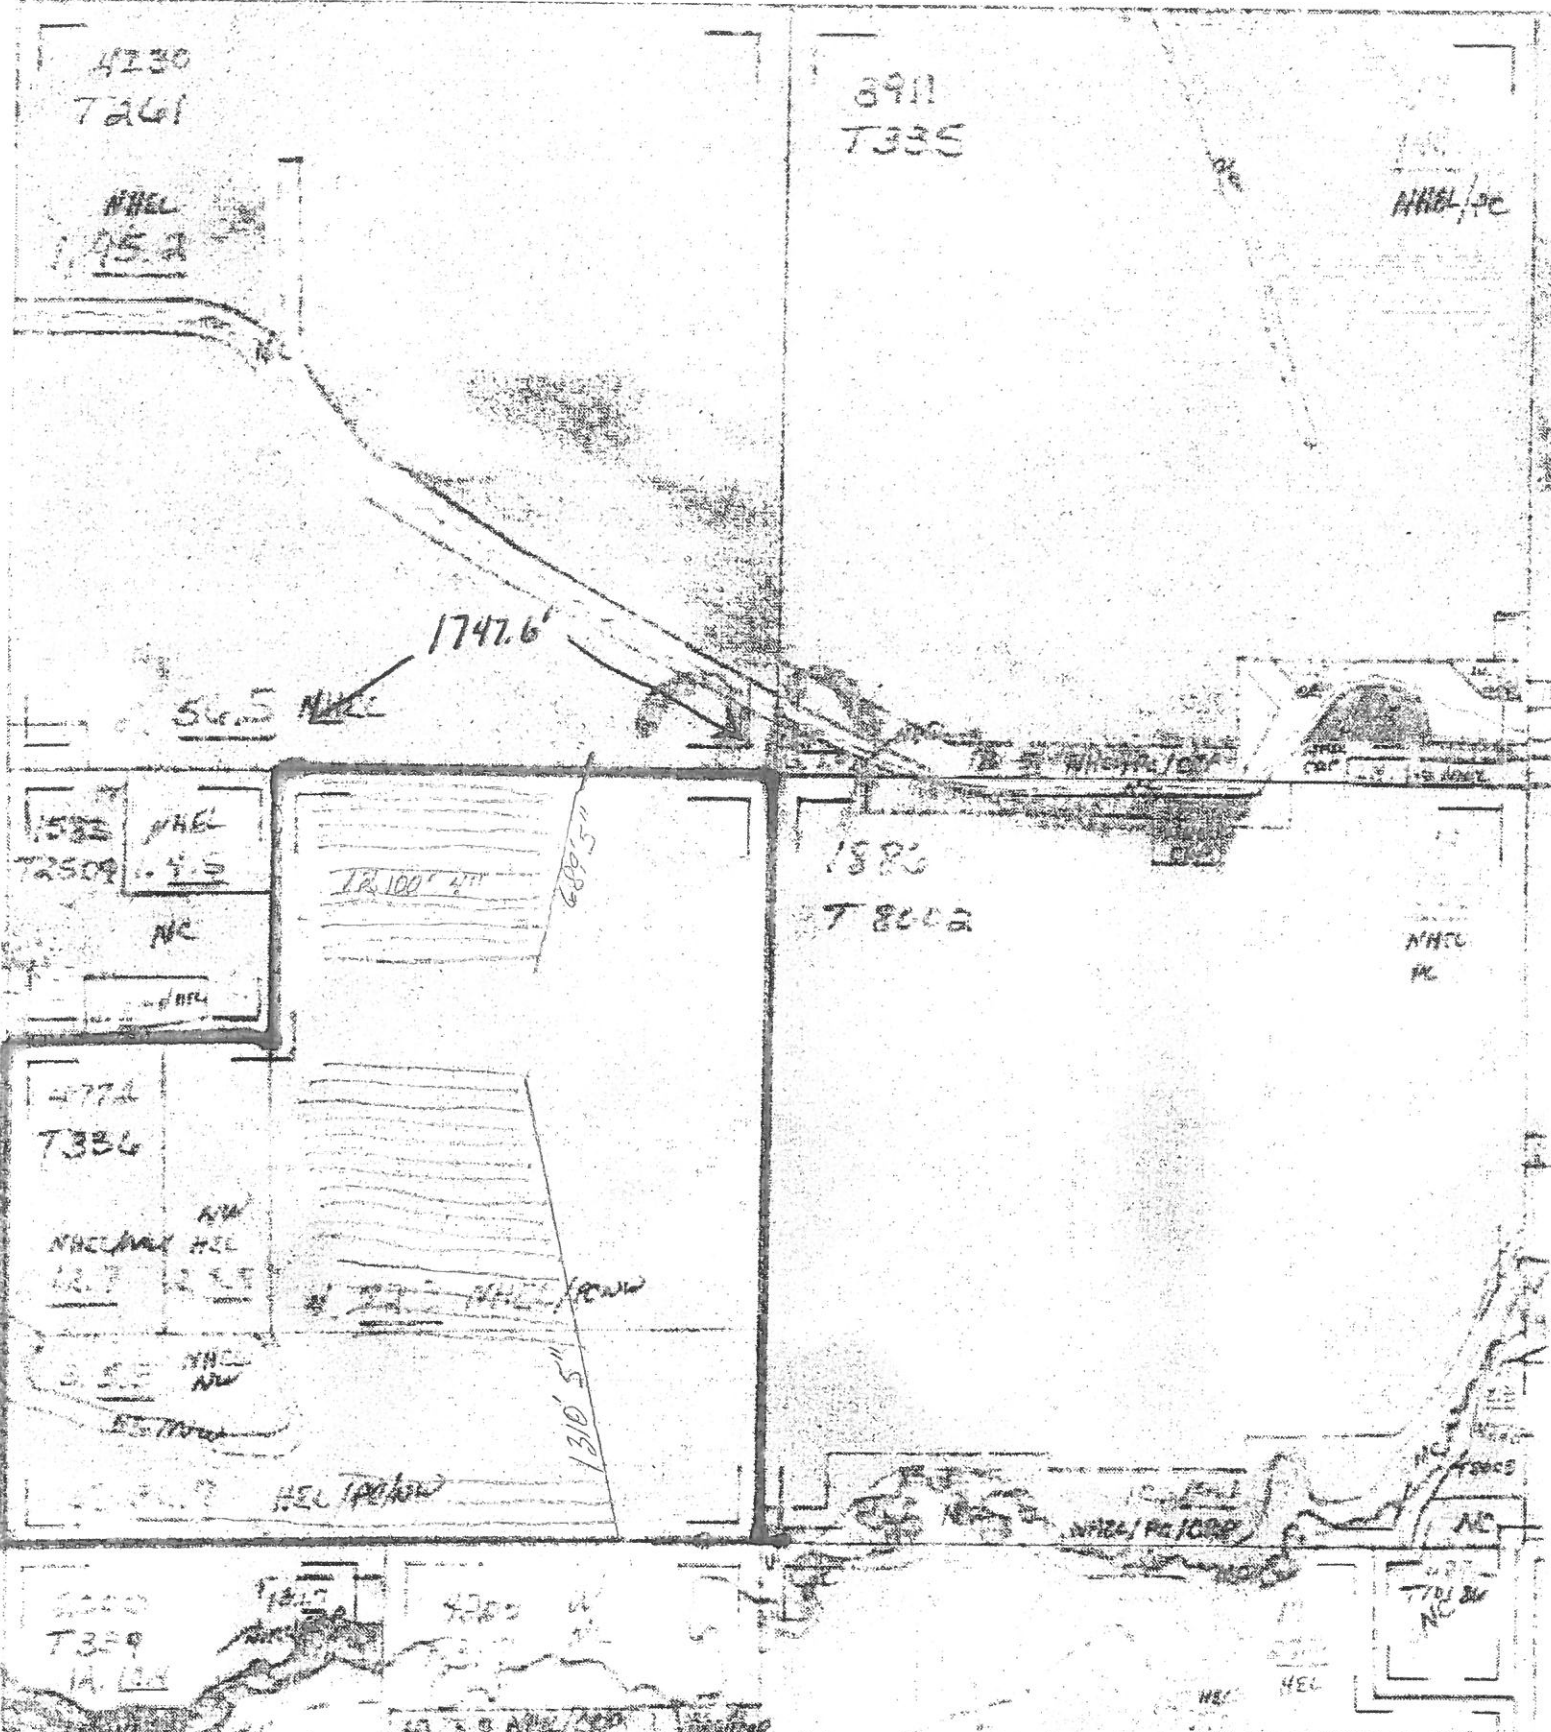

NOT TO SCALE (1990 FLIGHT) FLOYD COUNTY -CROP YEAR _____

B-7


20-95-18
Rockford

1999 Tile

Tile Plat made 1964
 with Plane Table
 Contractor - Glen Shi
 Direction of Flow →
 Boundary Fence X
 Tile Lines —○—
 Scale 300' = 1"

Rockford Township

COOPERATION 443#595 SEC 20, 195	
COOPERATING WITH IOWA SCD #85	
COUNTY	Floyd
SURVEYED	STATE I.D.W.A.
DATE	
Harold R. Fullerton & George W. Tietjen Mutu. Tile Location Plat.	
U.S. DEPARTMENT OF AGRICULTURE SOIL CONSERVATION SERVICE	
Drawn by	Paul C. Miller
Checked by	Paul C. Miller
Scale	300' = 1"
Order	3-N-4

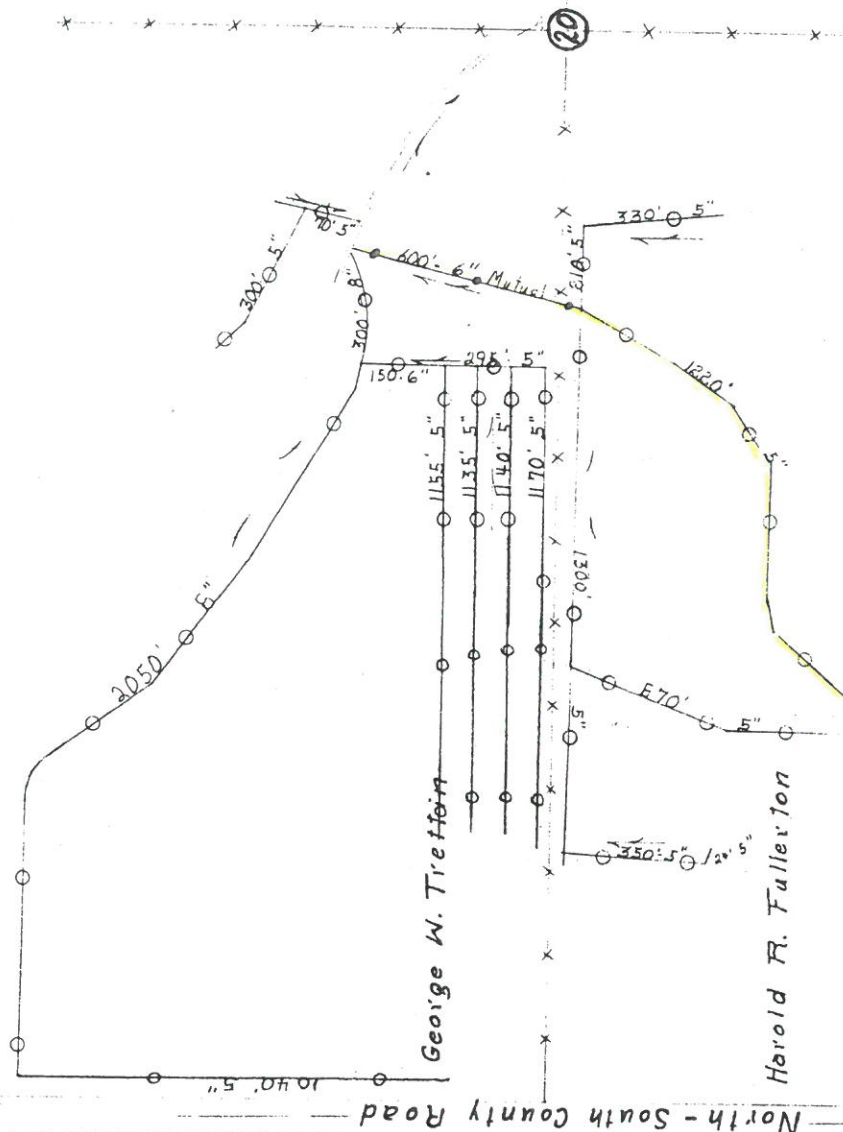

Main Highlighted in Yellow

ORDER THIS BLANK DATA SHEET BY DRAWING NUMBER 3-N-4