


T. 84 N.

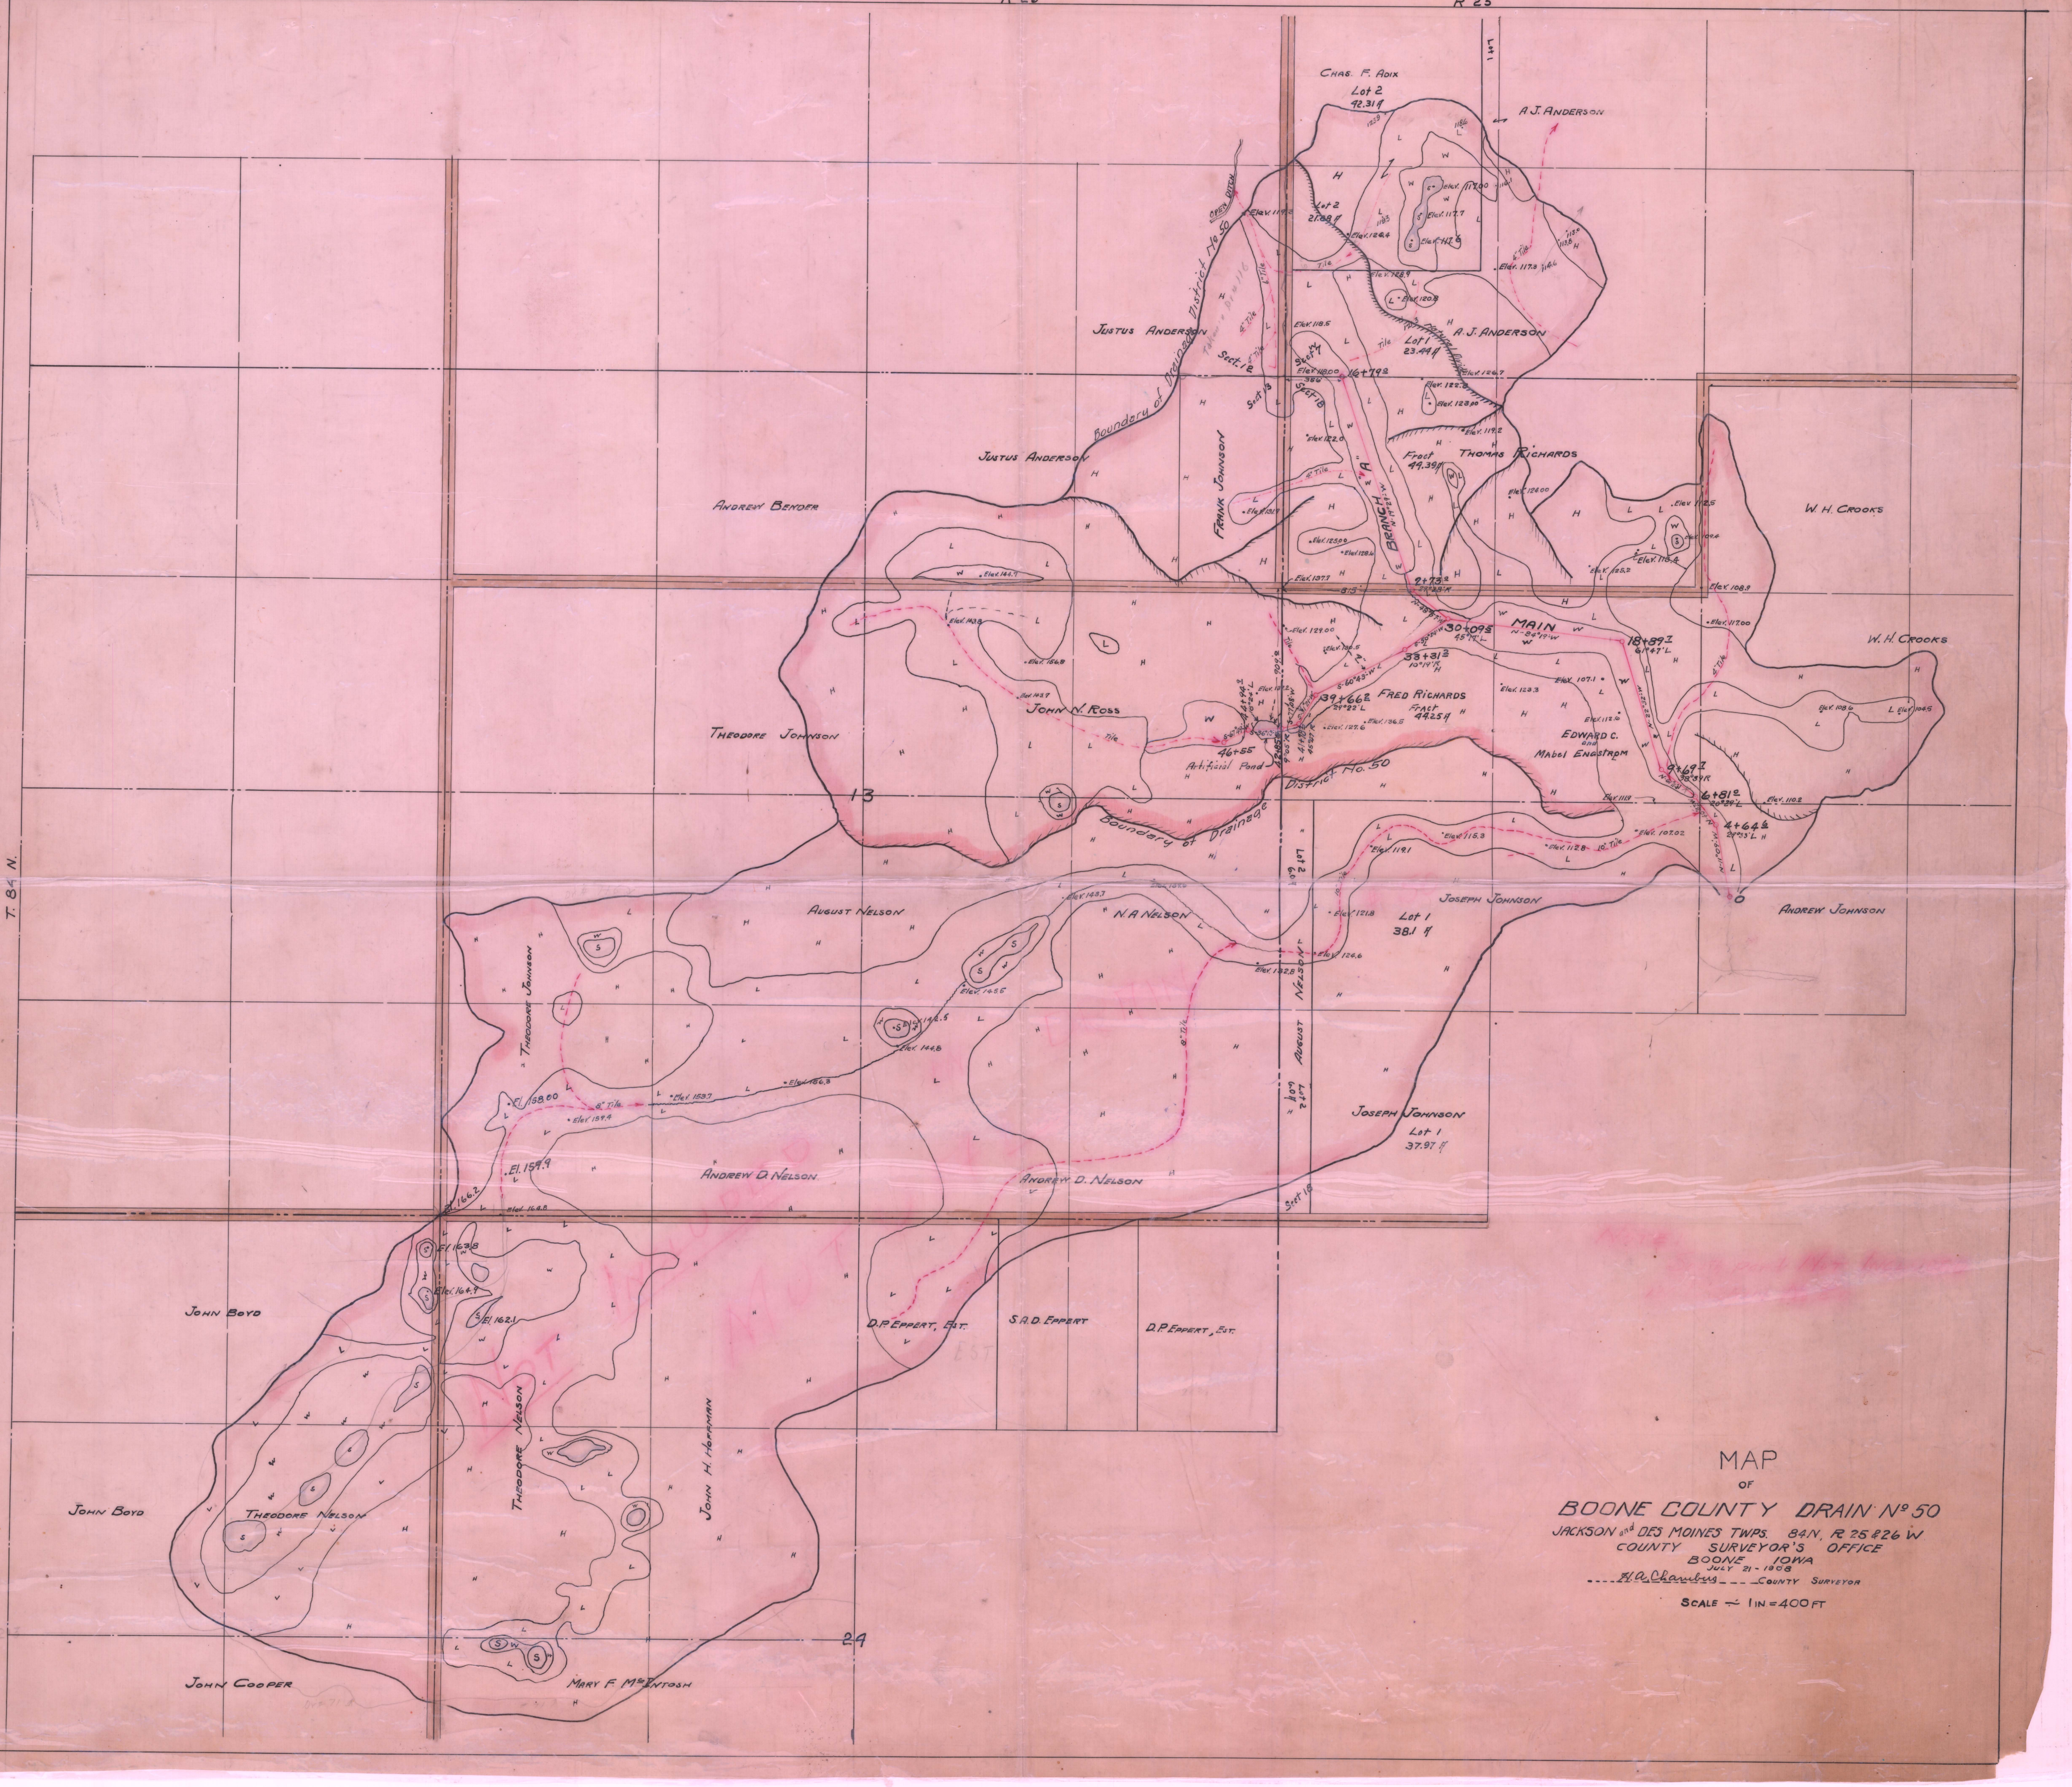

MAP
OF
BOONE COUNTY DRAIN N^o 50
JACKSON & DES MOINES TOWNS, 84 N., R 25 & 26 W
COUNTY SURVEYOR'S OFFICE
BOONE, IOWA
JULY 21 - 1908
S. A. Chambers COUNTY SURVEYOR
SCALE - 1 IN = 400 FT