


EXHIBIT "A"

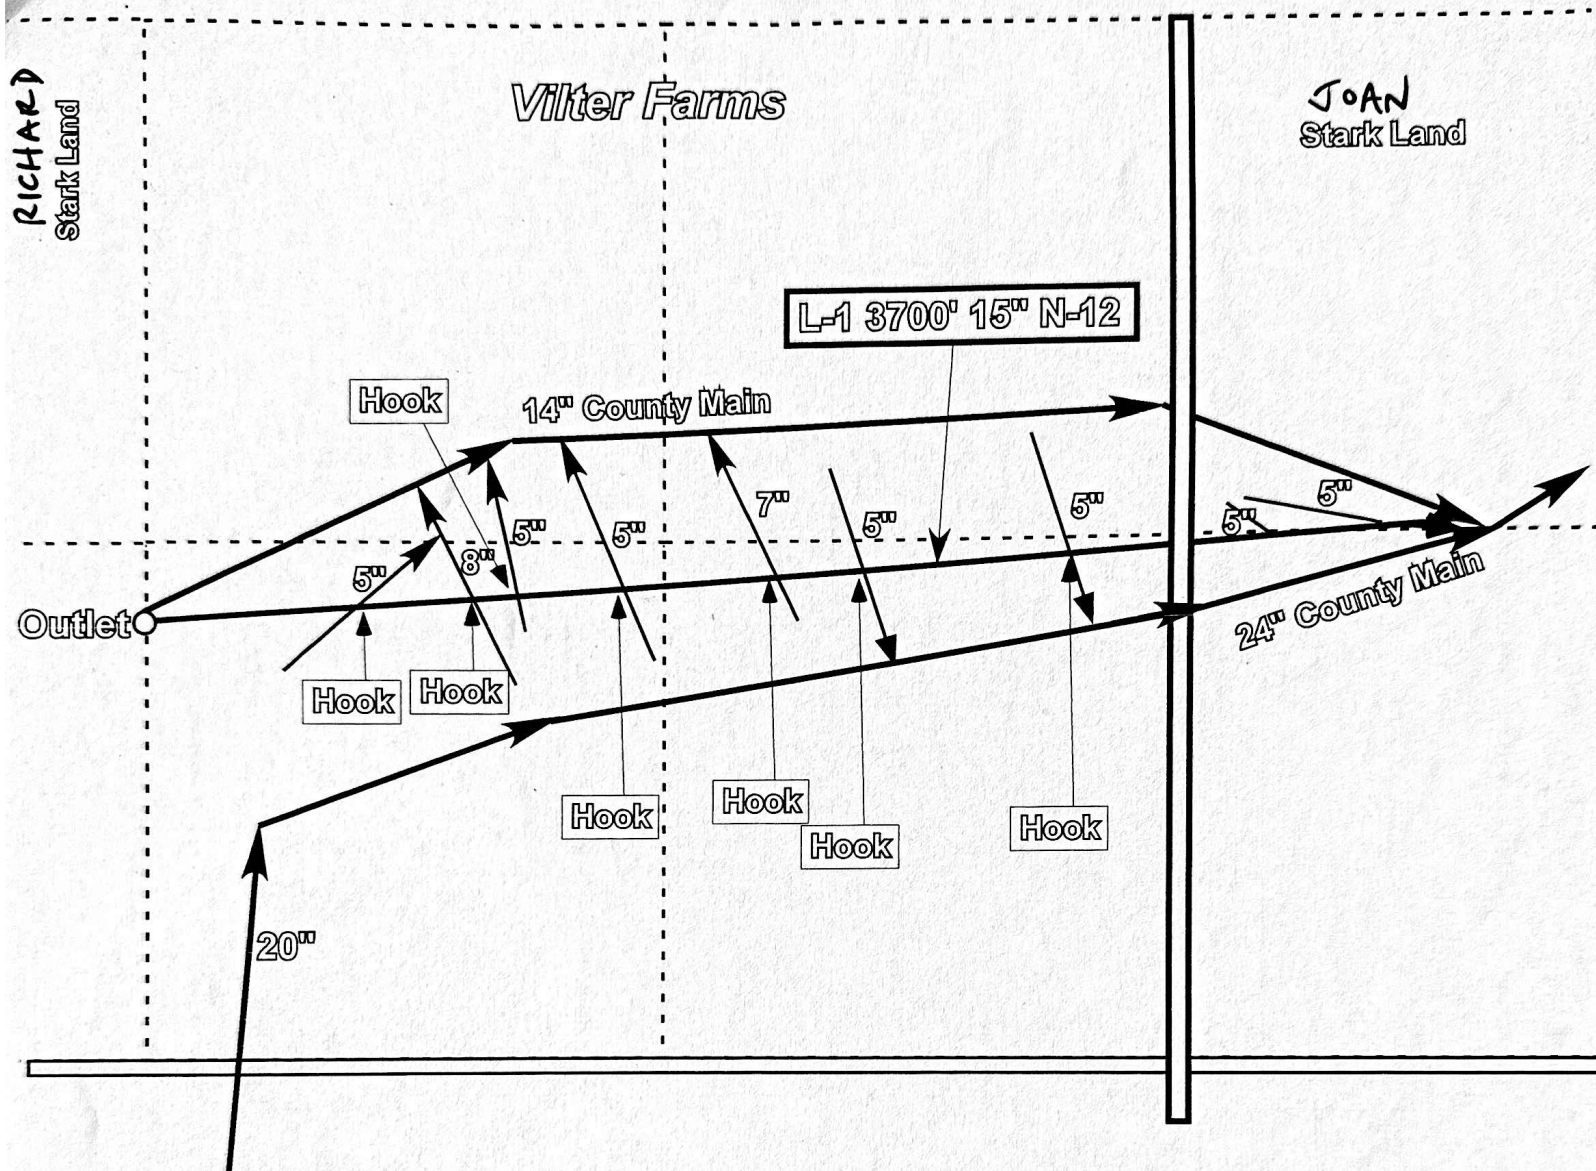

Manske and Son Excavating Inc.
515-320-0975/515-295-5875

Year Tile Installed 2007 Fall 11-22-07

Name: Elizabeth McConnell/ Richard Stark

Township: Troy #28

County: Wright

Fenceline - - - - -

Existing Tile _____

Scale 350' = 1"