


May 2015



Scott Manske 515-320-3231  
Dick Manske 515-295-7675  
Algona, Iowa 50511

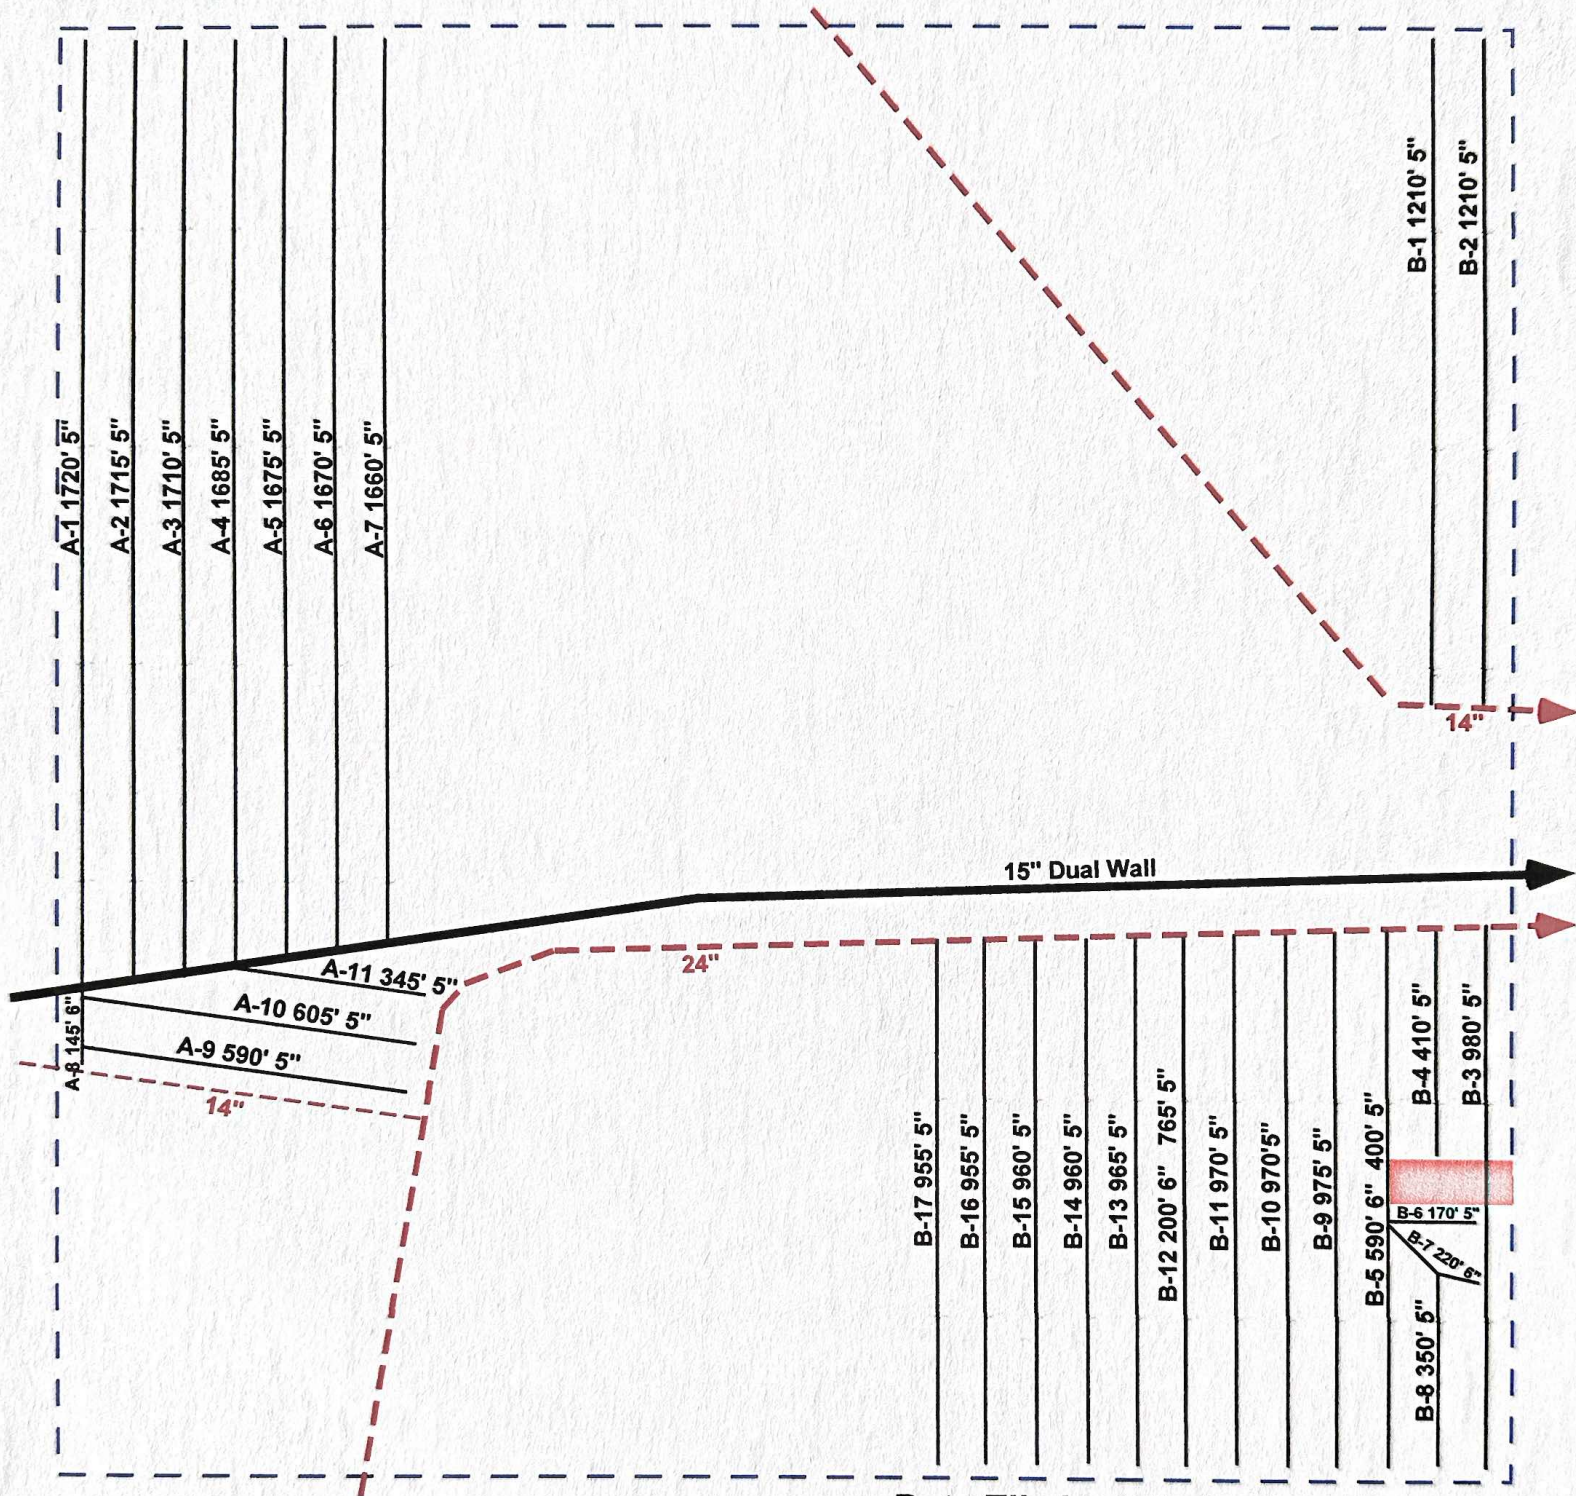

Name: Elizabeth McConnell  
Township: Troy #29  
County: Wright

Scale 350' = 1"

Comments: 90' Spacing

Date Tile Installed: A System: 4-3-2012  
B System: 4-15-2015

Fenceline — — — — —

Existing Tile - - - - -